


SLIDE ABOVE

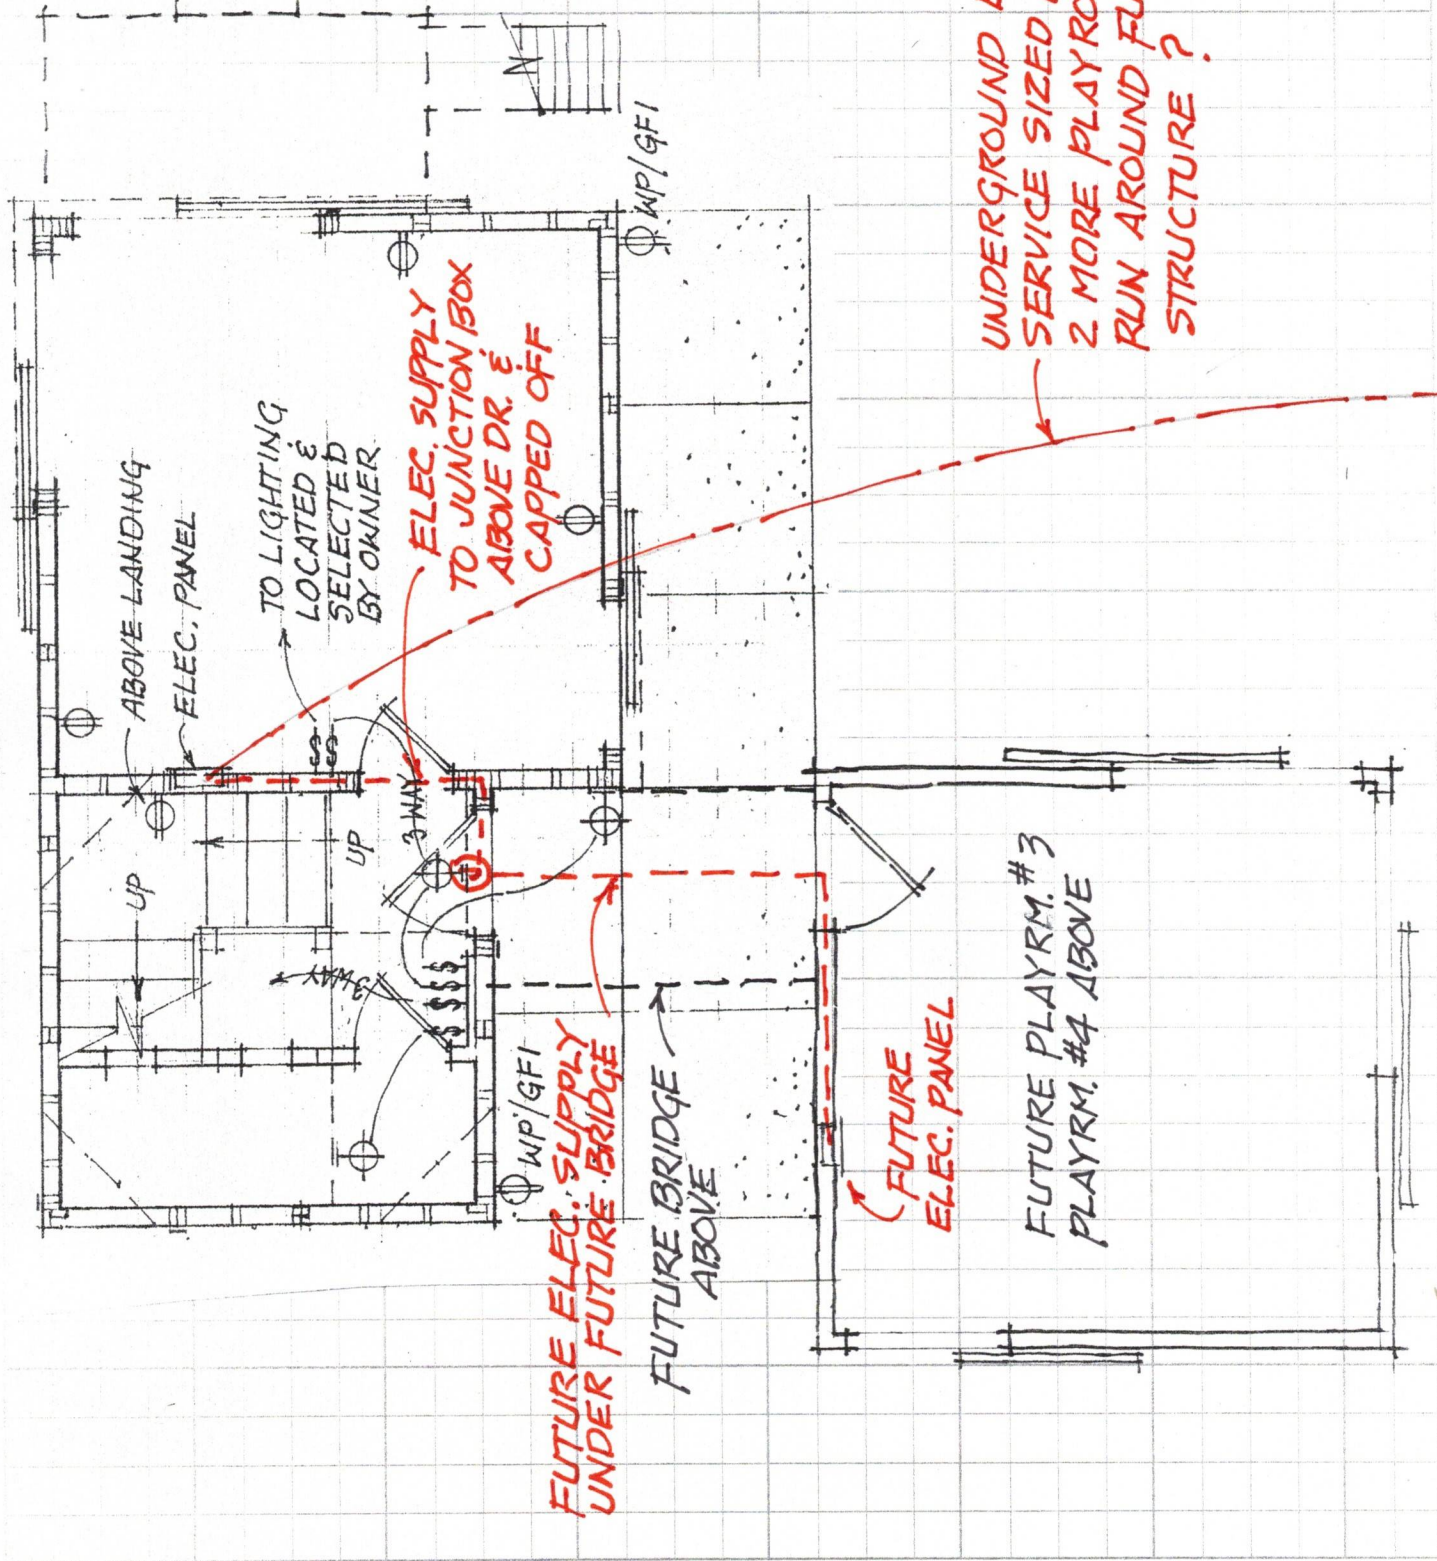

ELEC. SUPPLY TO JUNCTION BOX ABOVE DR. & CAPPED OFF

TO LIGHTING LOCATED & SELECTED BY OWNER

FUTURE ELEC. SUPPLY UNDER FUTURE BRIDGE

FUTURE BRIDGE ABOVE

FUTURE ELEC. PANEL

FUTURE PLAYRM. #3
PLAYRM. #4 ABOVE

UNDERGROUND ELEC. SERVICE SIZED FOR 2 MORE PLAYROOMS & RUN AROUND FUTURE STRUCTURE ?